

PADIGLIONE VIGIOLA - VALLORIA


## SUPERFICI PULIZIE

## PIANO PRIMO

TAV.3/5

Scale 1:200

SETTEMBRE 2013

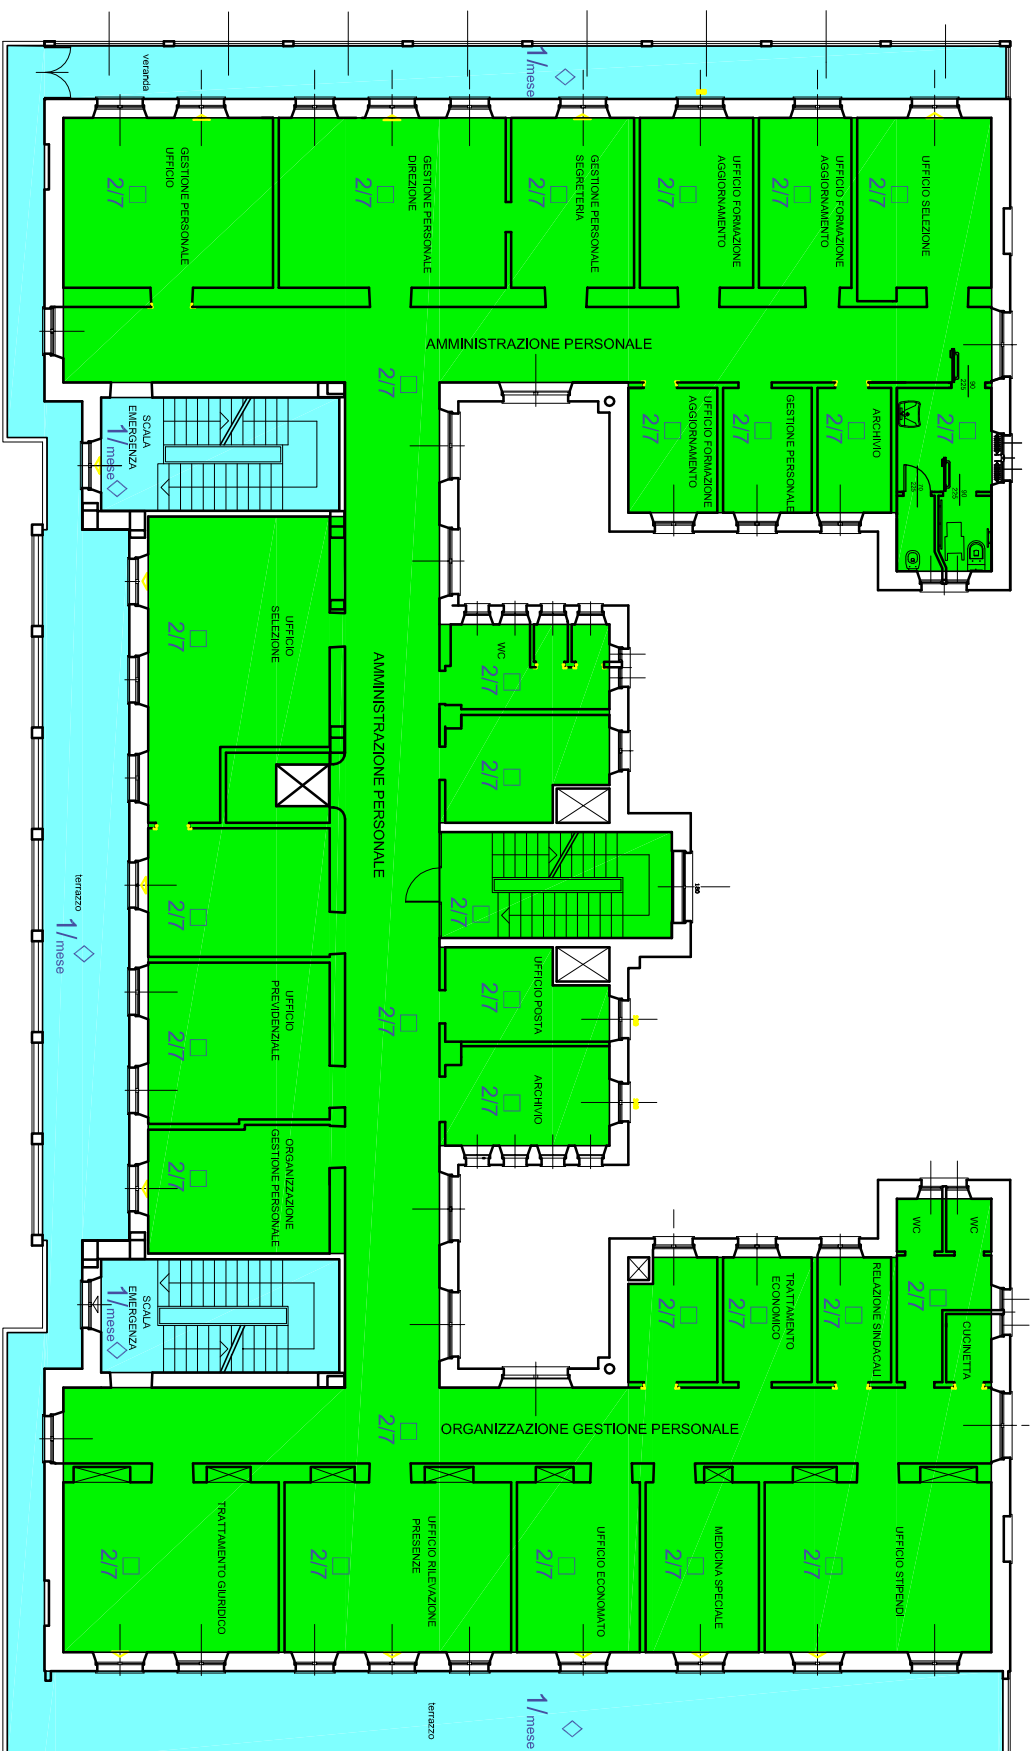

ATTISSIMO RISCHIO					ALTO RISCHIO		MEDIO RISCHIO			BASSO RISCHIO			BASSISSIMO RISCHIO			
14/7	7/7	6/7	2/7	5/7	3/7	7/7	6/7	5/7	6/7	5/7	2/7	1/7	1/mese	1/7	1/4 mesi	1/13
X	●	▲	□	★	○	●	○	○	○	○	□	■	◇	■	◆	◇◇
											647 mq		205 mq			