


OSPEDALE SAN GIUSEPPE - CAIRO M.TTE

SUPERFICI PULIZIE

| | | |
|---------------|-------------|----------------|
| PIANO SECONDO | TAV.4/5 | SETTEMBRE 2013 |
| | scala 1:250 | |

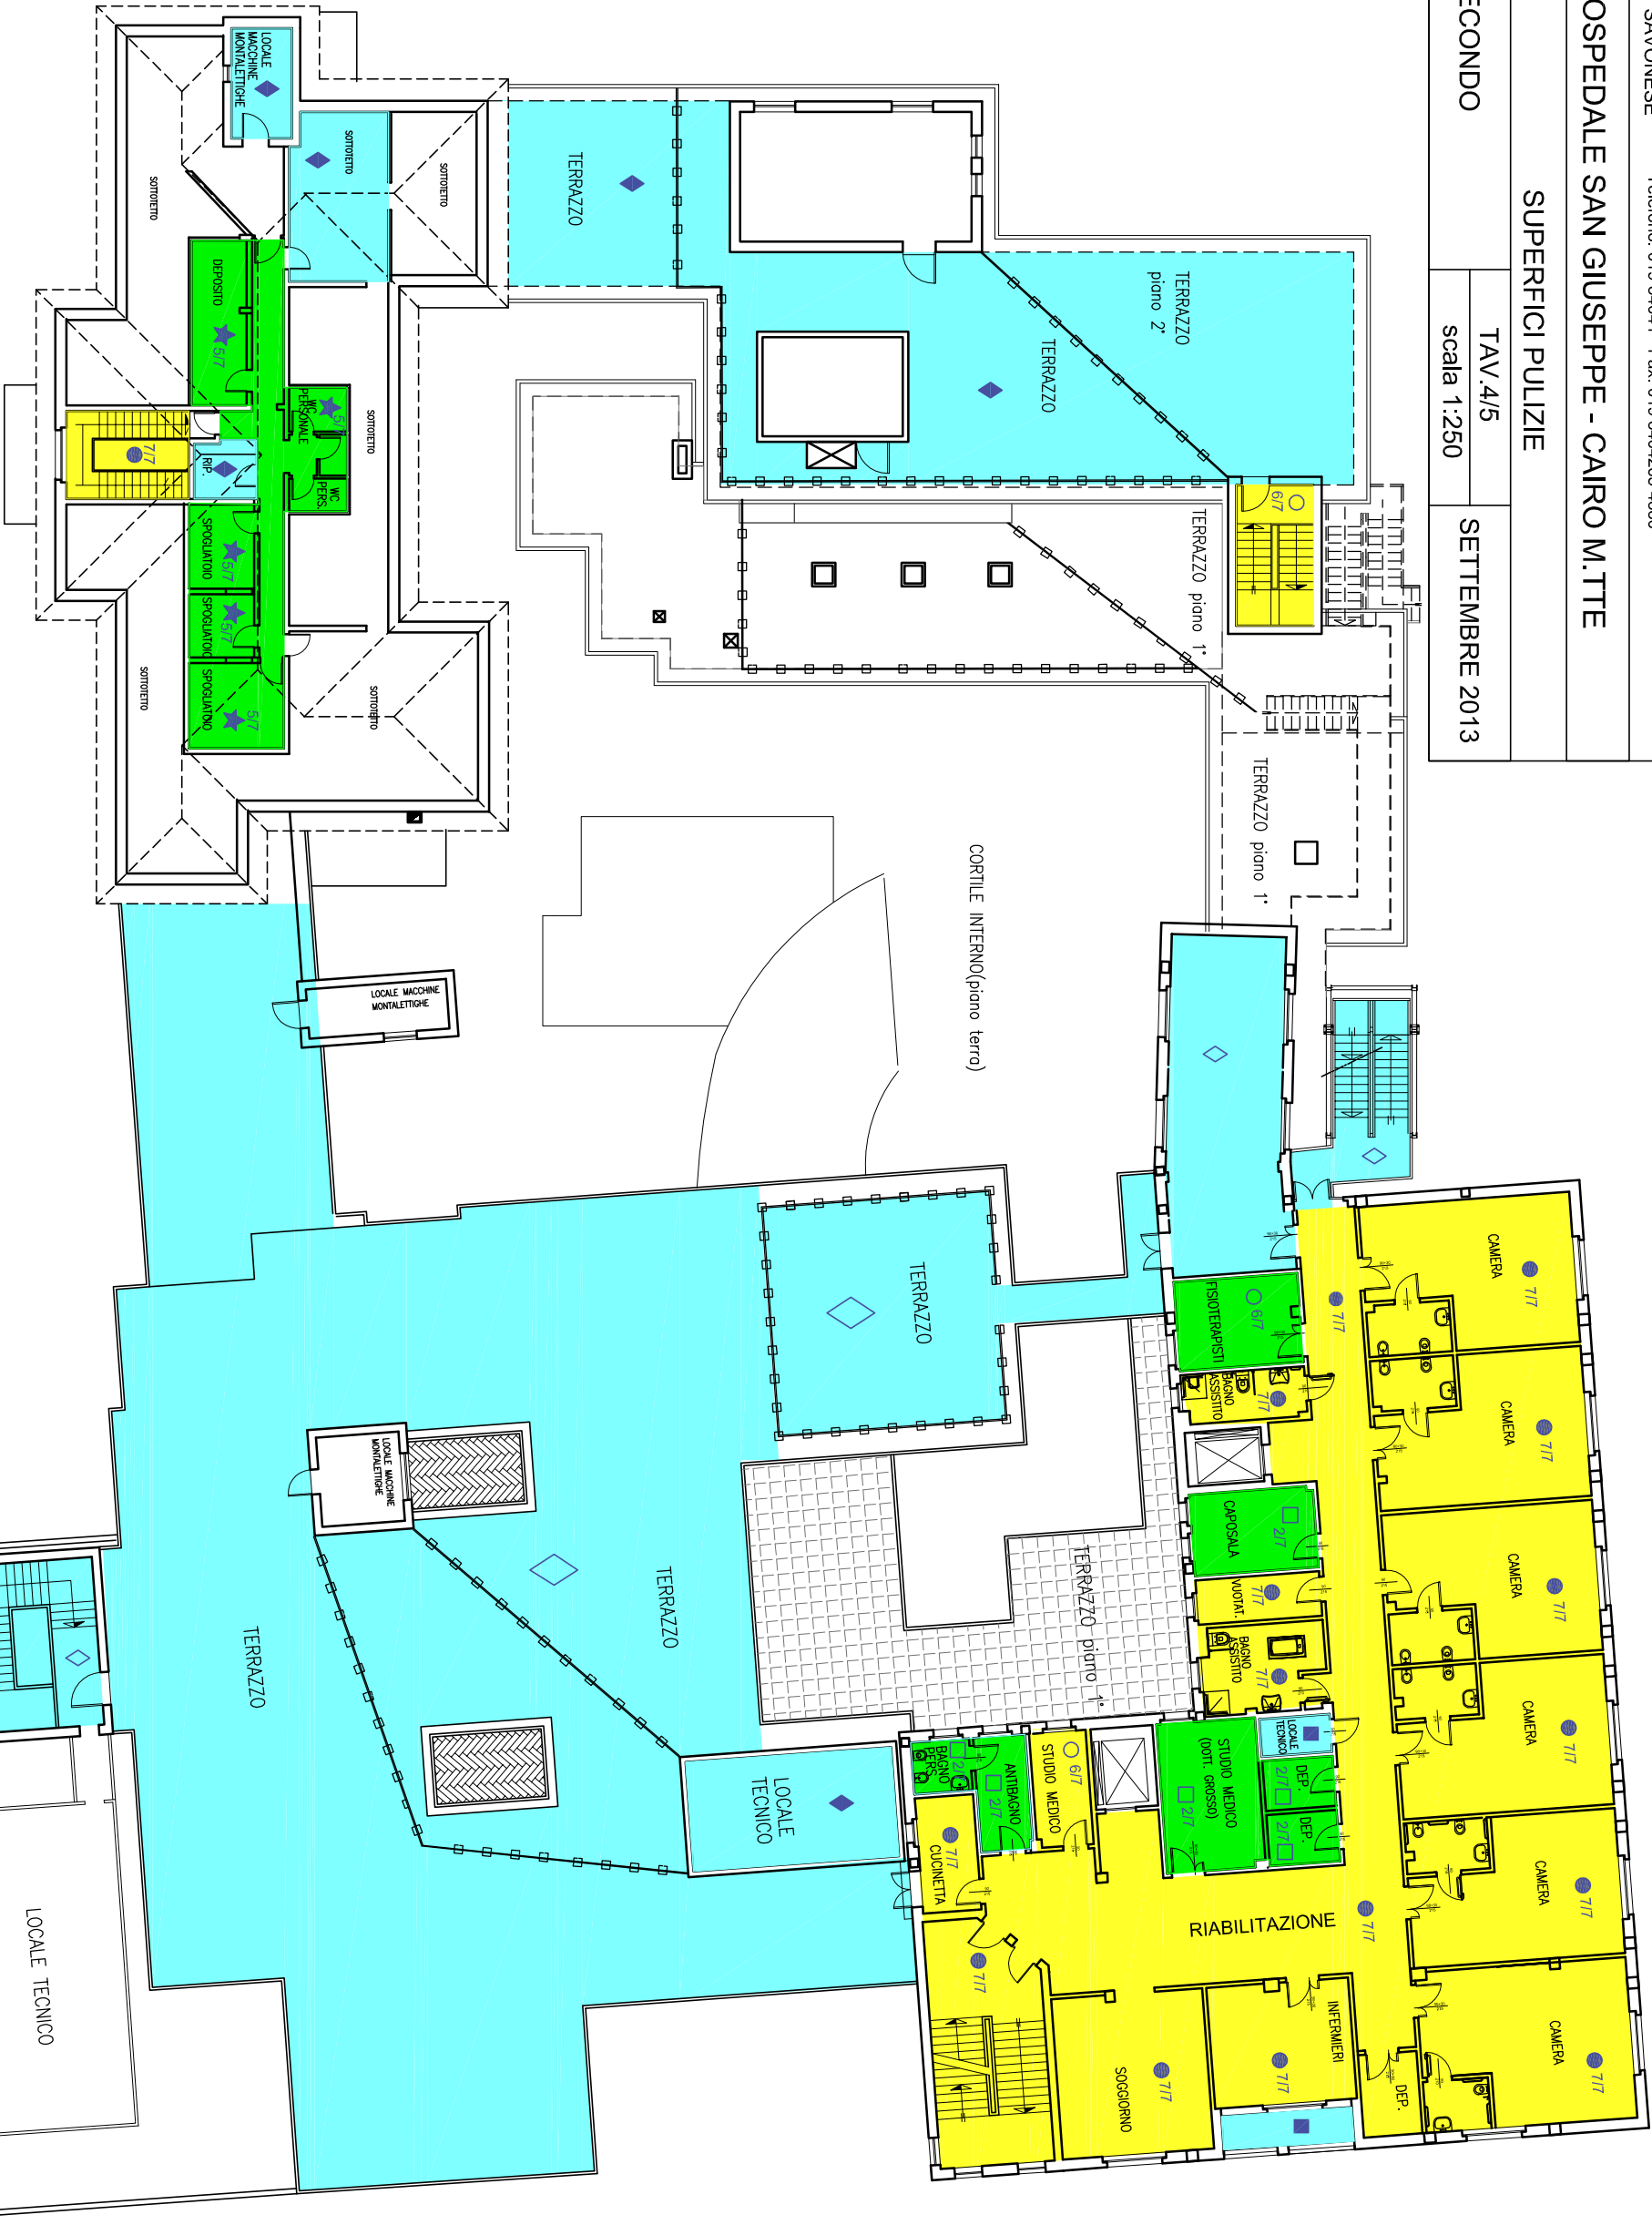

| ALTISSIMO Rischio | | | | ALTO Rischio | | MEDIO Rischio | | | BASSO Rischio | | | | BASSISSIMO Rischio | | | |
|-------------------|-----|-----|-----|--------------|-----|---------------|-------|-----|---------------|-----|-------|-------|--------------------|--------|--------|--------|
| 14/7 | 7/7 | 6/7 | 2/7 | 5/7 | 3/7 | 7/7 | 6/7 | 5/7 | 6/7 | 5/7 | 5/7 | 5/7 | 2/7 | 1/7 | 1/mese | 1/7 |
| X | ● | ▲ | □ | ★ | ○ | ● | ○ | ○ | ○ | ○ | ★ | □ | ■ | ◇ | ■ | ◆ |
| | | | | | | 551 mq | 23 mq | | 16 mq | | 66 mq | 57 mq | | 974 mq | 110 mq | 261 mq |

